


058 ABERCROMBIE PRIMARY SCHOOL

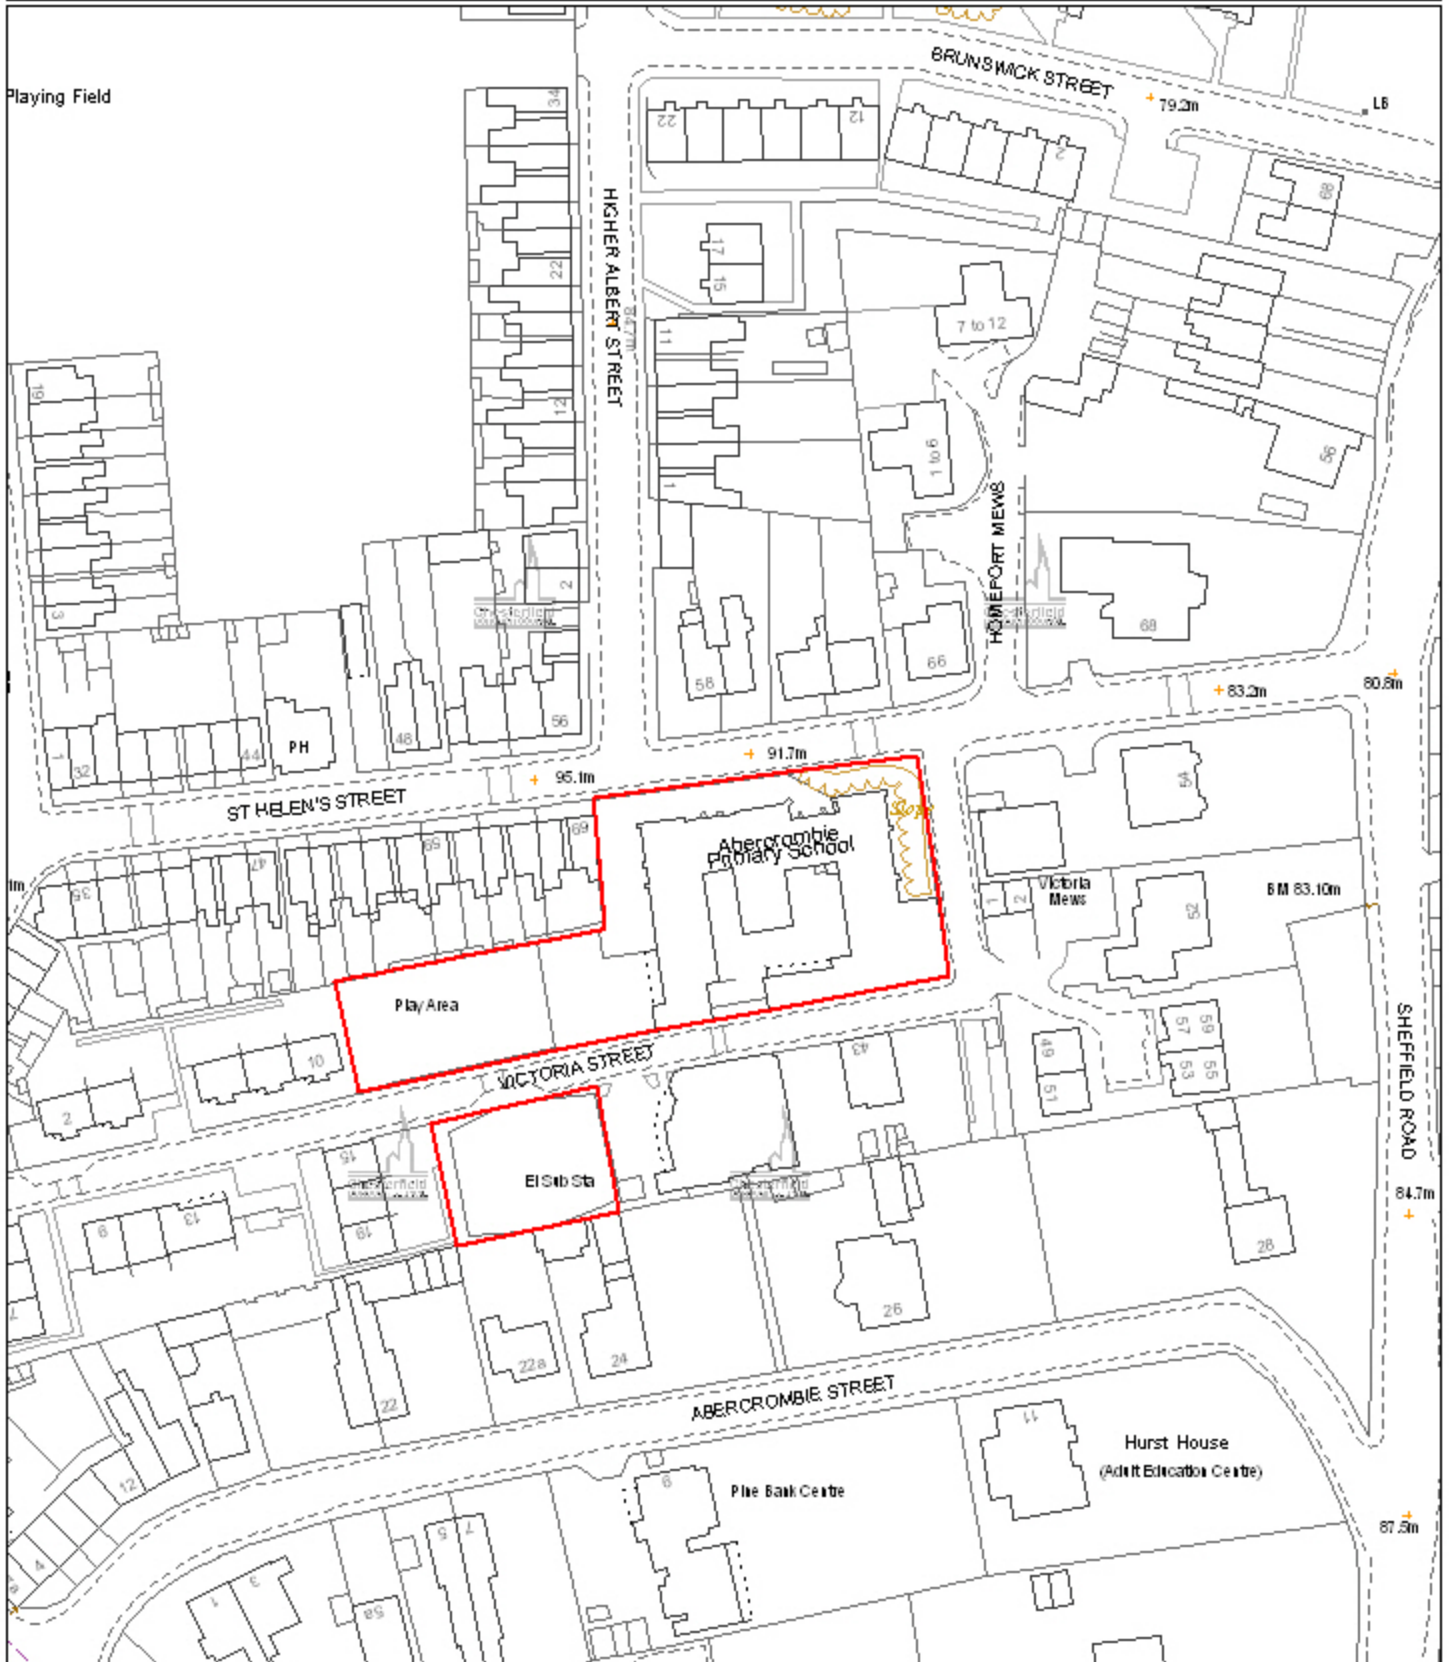

Reproduced from the Ordnance Survey mapping with the permission of the Controller of Her Majesty's Stationery Office; (c) Crown Copyright. Unauthorised reproduction infringes Crown Copyright and may lead to prosecution or civil proceedings. Chesterfield Borough Council Licence No. 100018505 (2006)

Scale 1:1250 Date Plotted 23/7/2009

Plot centred at 438207 371803