


083.DEATONS SCRAP YARD, STAVELEY

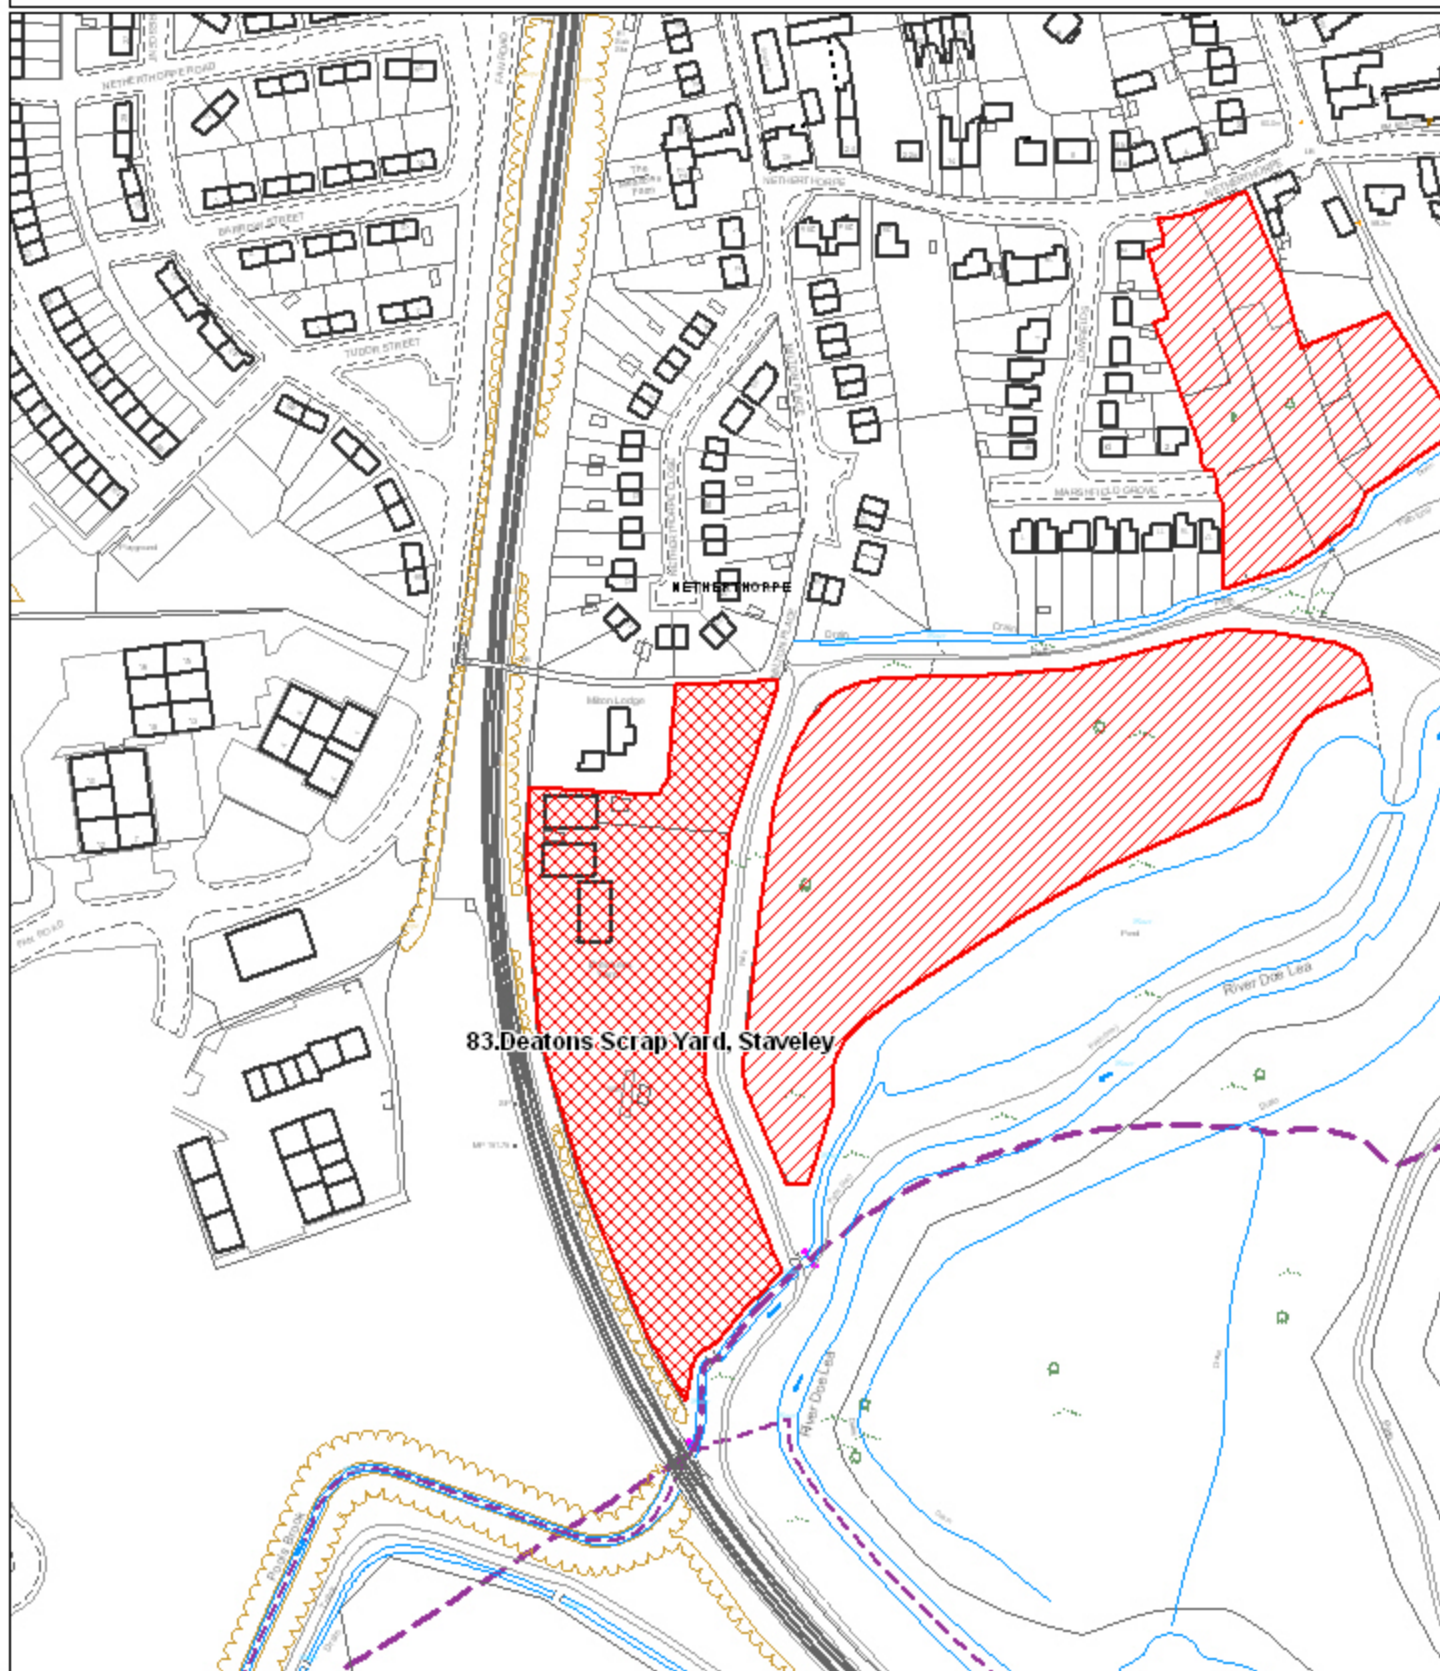

83.Deatons Scrap Yard, Staveley



Reproduced from the Ordnance Survey mapping with the permission of the Controller of Her Majesty's Stationery Office;(c)Crown Copyright. Unauthorised reproduction infringes Crown Copyright and may lead to prosecution or civil proceedings. Chesterfield Borough Council Licence No. 100018505 (2006)

Scale 1:2500 Date Plotted 12/12/2007

Plot centred at 443953 374422

ref:p/fp/shlaa/83dsys