


111.STAVELEY BASIN DEVELOPMENT. HALL LANE. STAVELEY

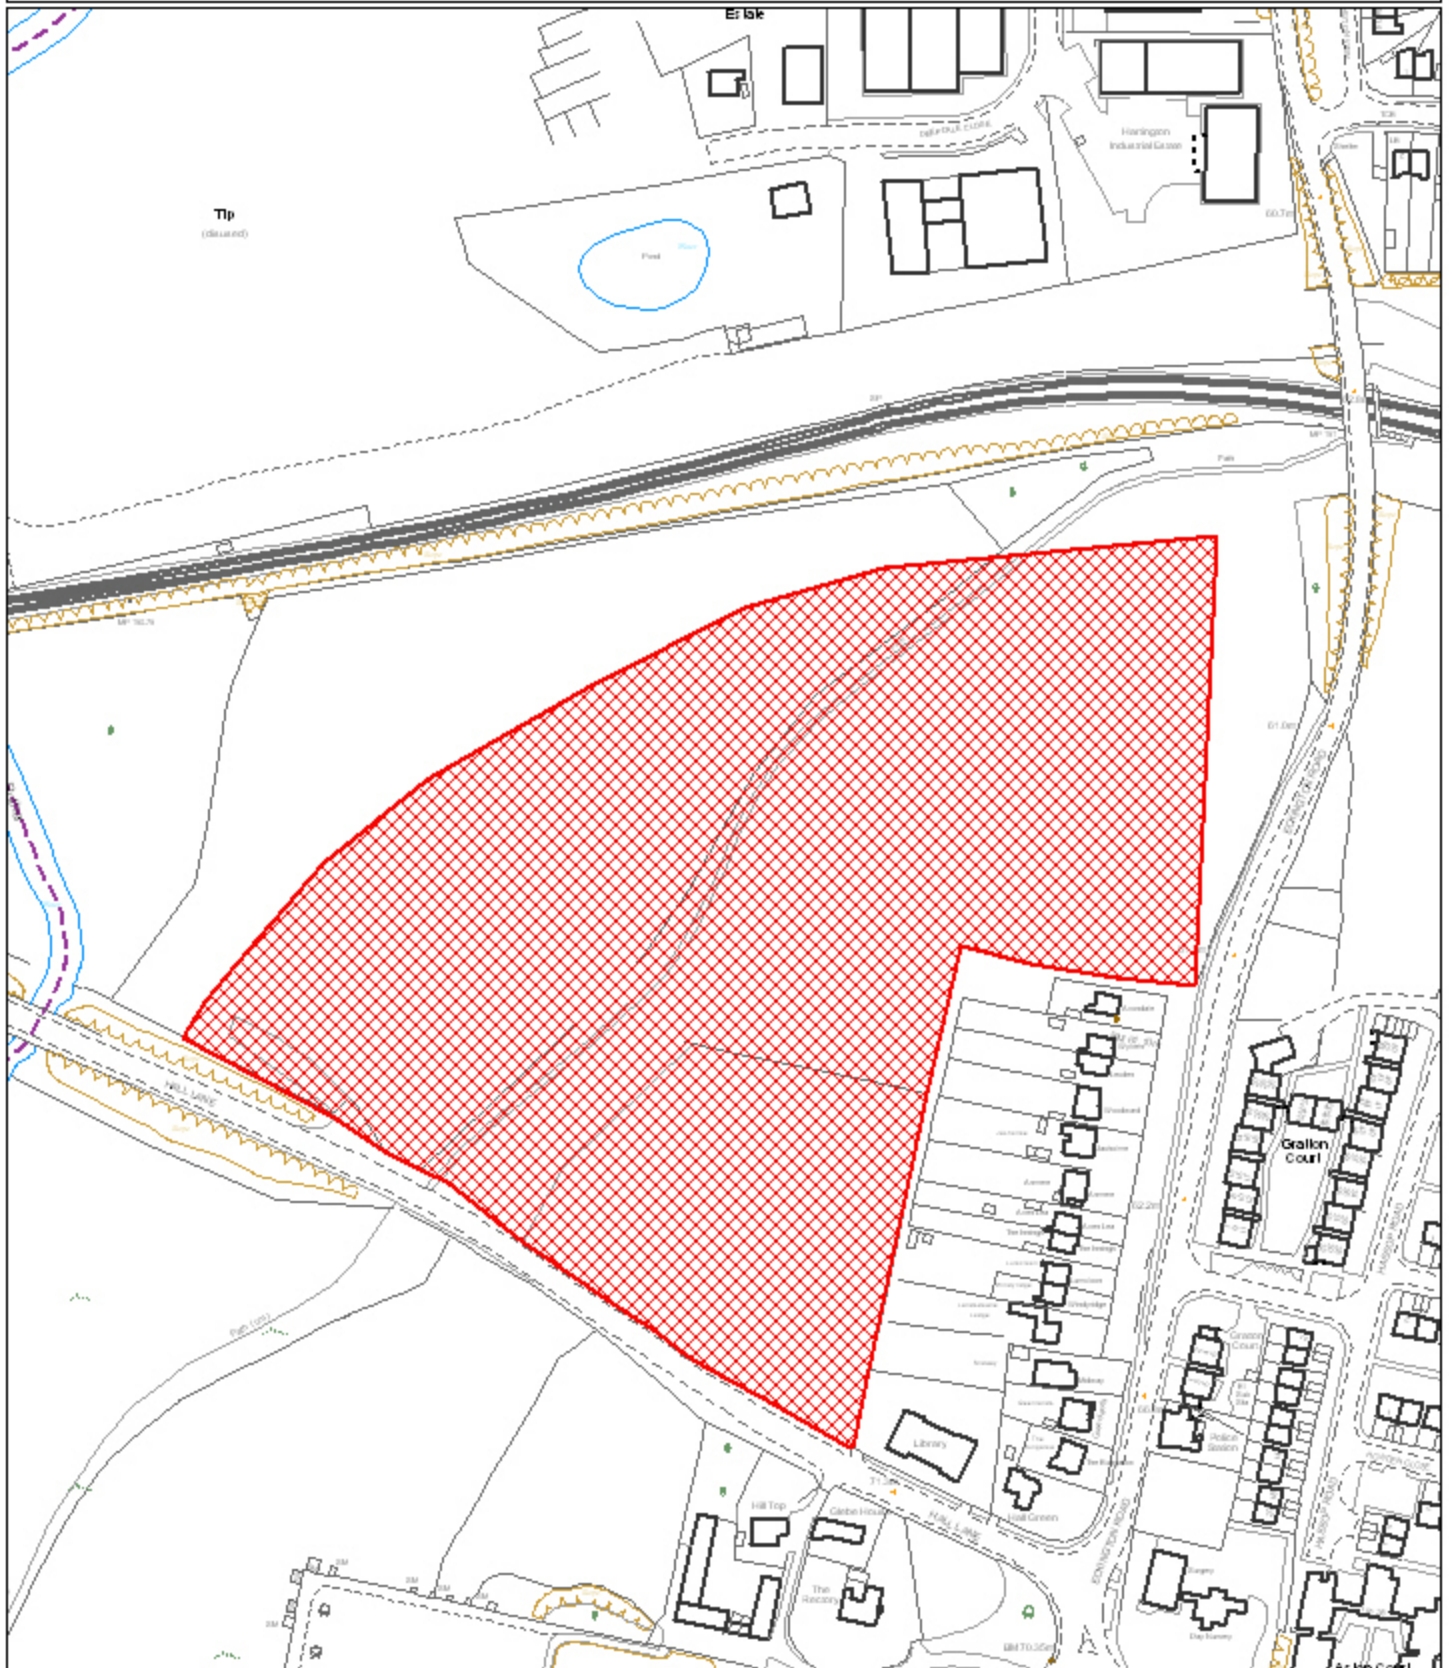

Reproduced from the Ordnance Survey mapping with the permission of the Controller of Her Majesty's Stationery Office;(c)Crown Copyright. Unauthorised reproduction infringes Crown Copyright and may lead to prosecution or civil proceedings. Chesterfield Borough Council Licence No. 100018505 (2006)

Scale 1:2500 Date Plotted 9/1/2008

Plot centred at 443387 375208

ref:p/fp/shlaa/111sbdhl