


112

WORKSOP ROAD, MASTIN MOOR



112

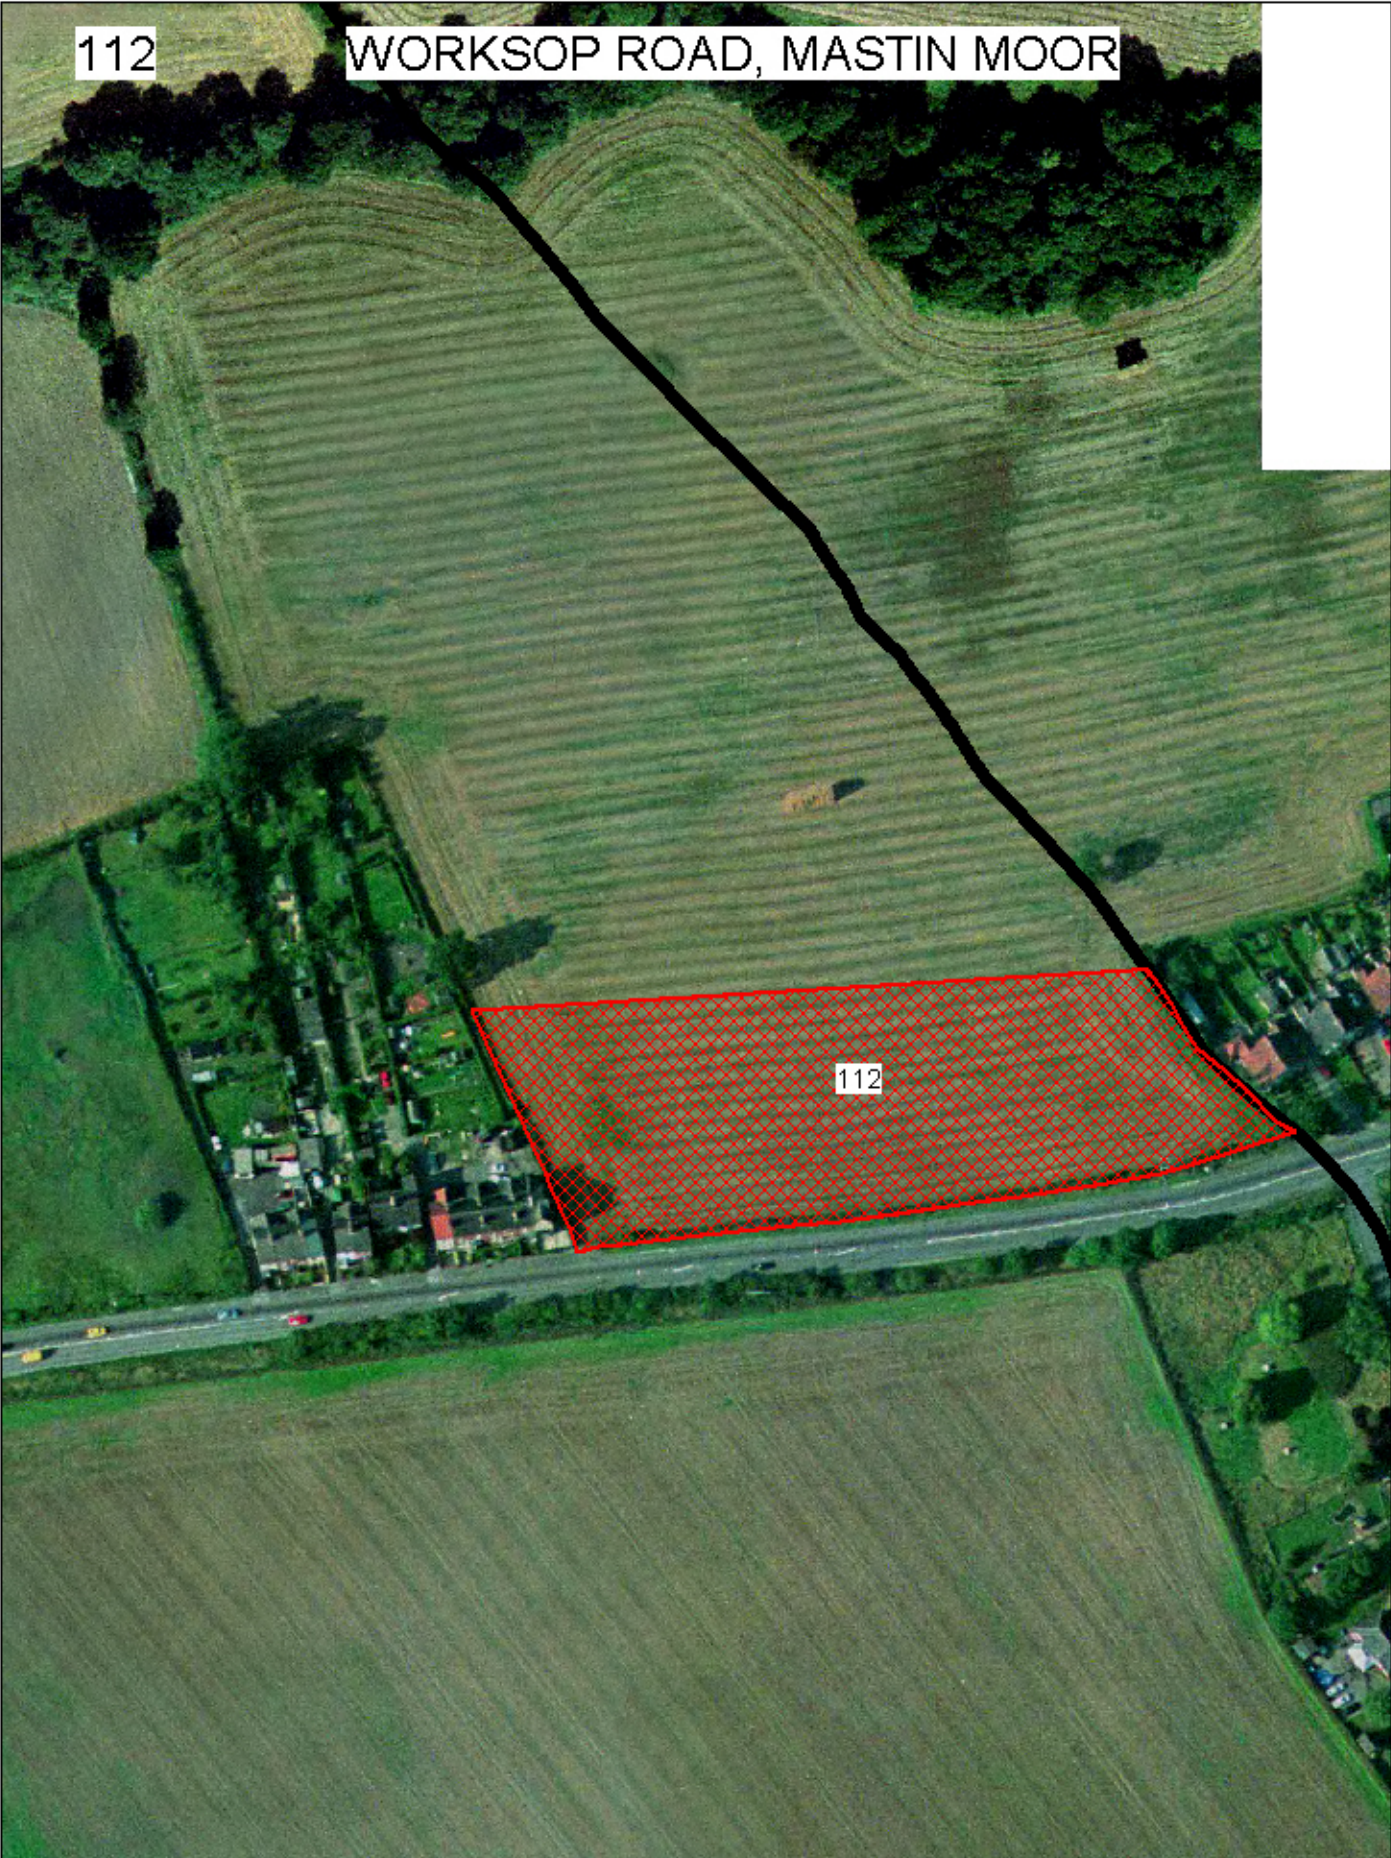

permission of the Controller of Her Majesty's Stationery Office
© Crown copyright. Unauthorised reproduction infringes Crown
copyright and may lead to prosecution or civil proceedings.

Chesterfield Borough Council Licence No. 100018505, 2008.