


125.JUST TYRES. 165 CHATSWORTH ROAD

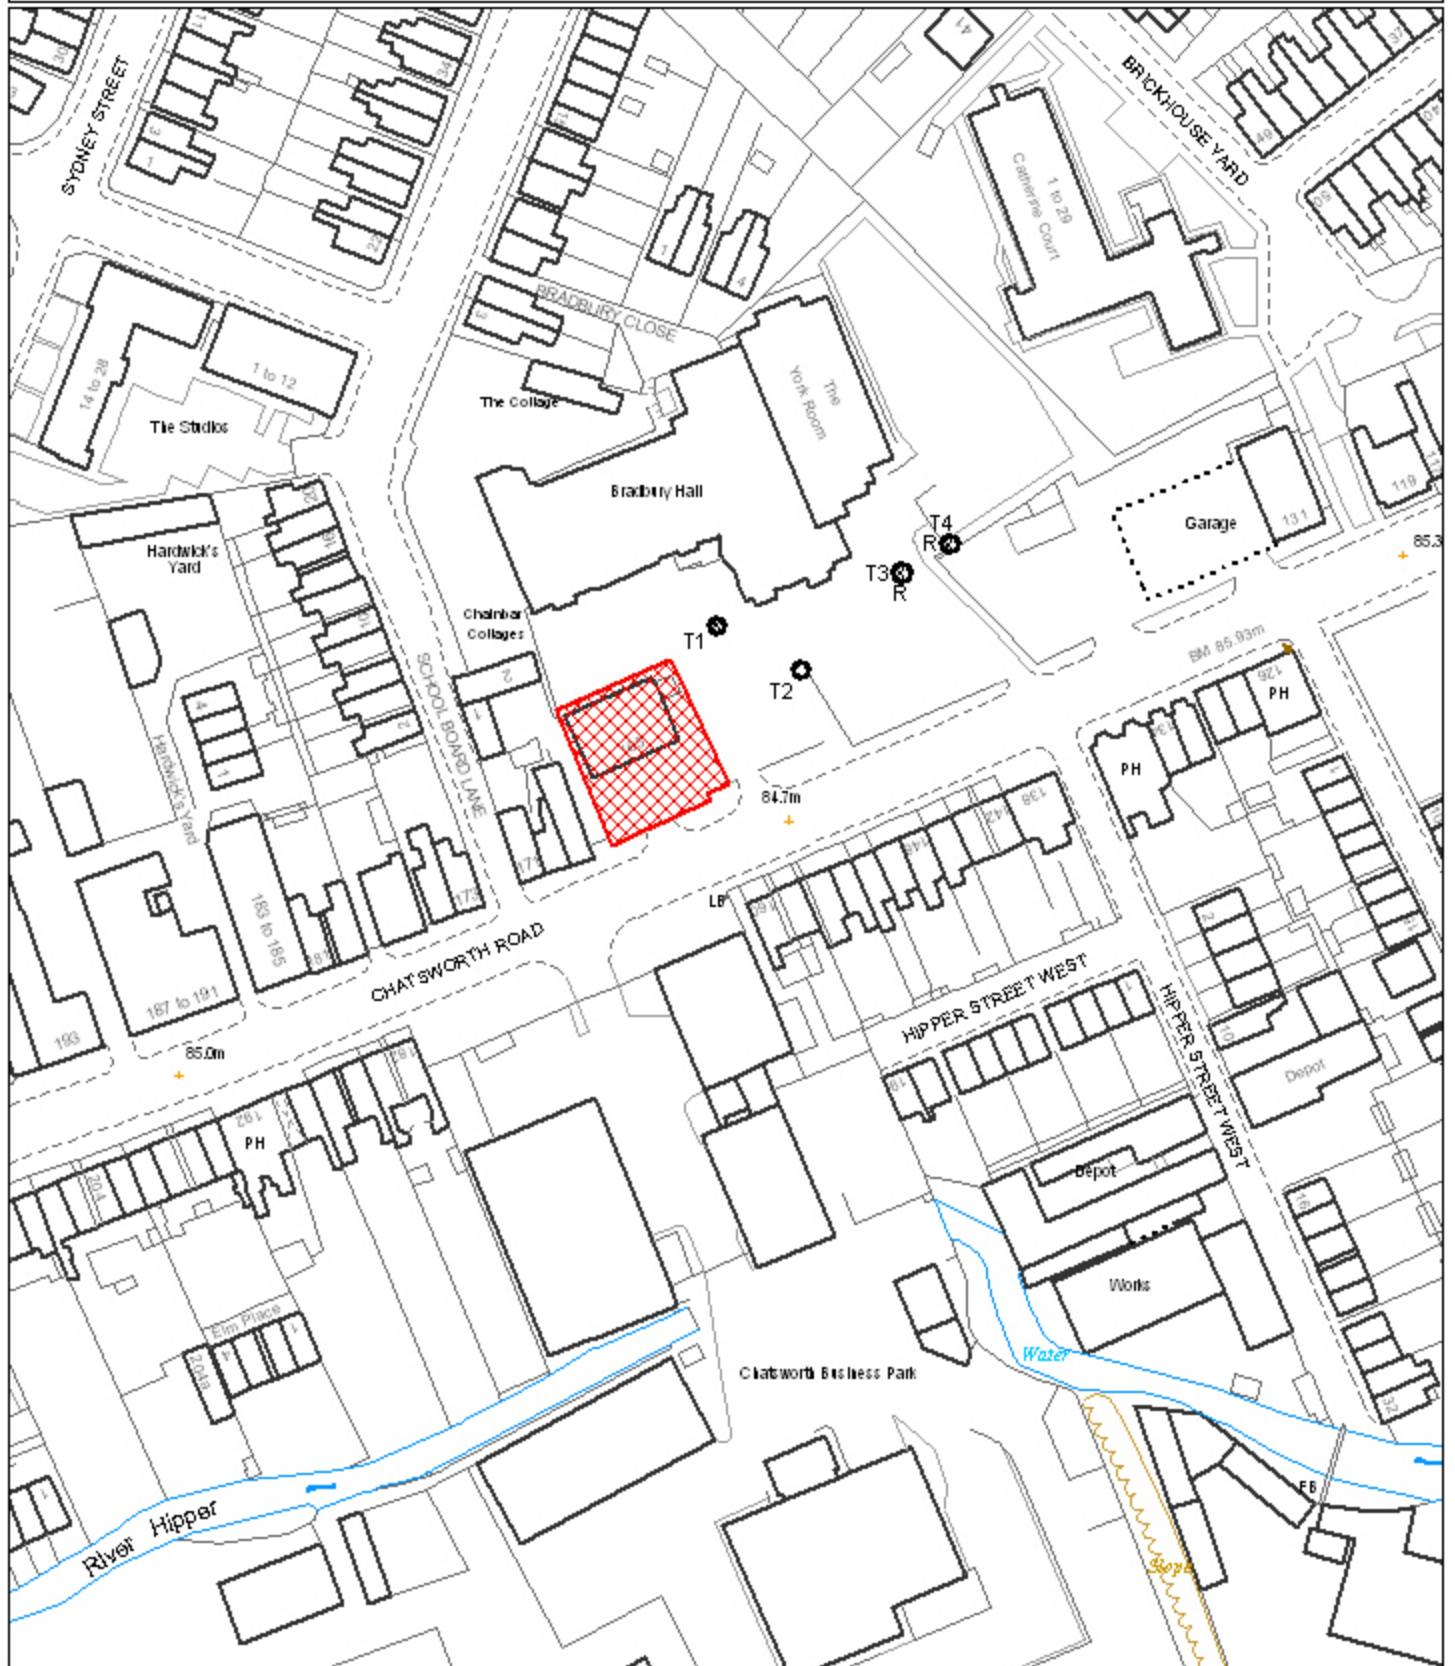

Reproduced from the Ordnance Survey mapping with the permission of the Controller of Her Majesty's Stationery Office;(c)Crown Copyright. Unauthorised reproduction infringes Crown Copyright and may lead to prosecution or civil proceedings. Chesterfield Borough Council Licence No. 100018505 (2006)

Scale 1:1250 Date Plotted 8/2/2008

Plot centred at 437196 370957

ref:p/tp/shlaa/125jcr