


127. NEWBOLD ROAD. GKN SPORTS CLUB

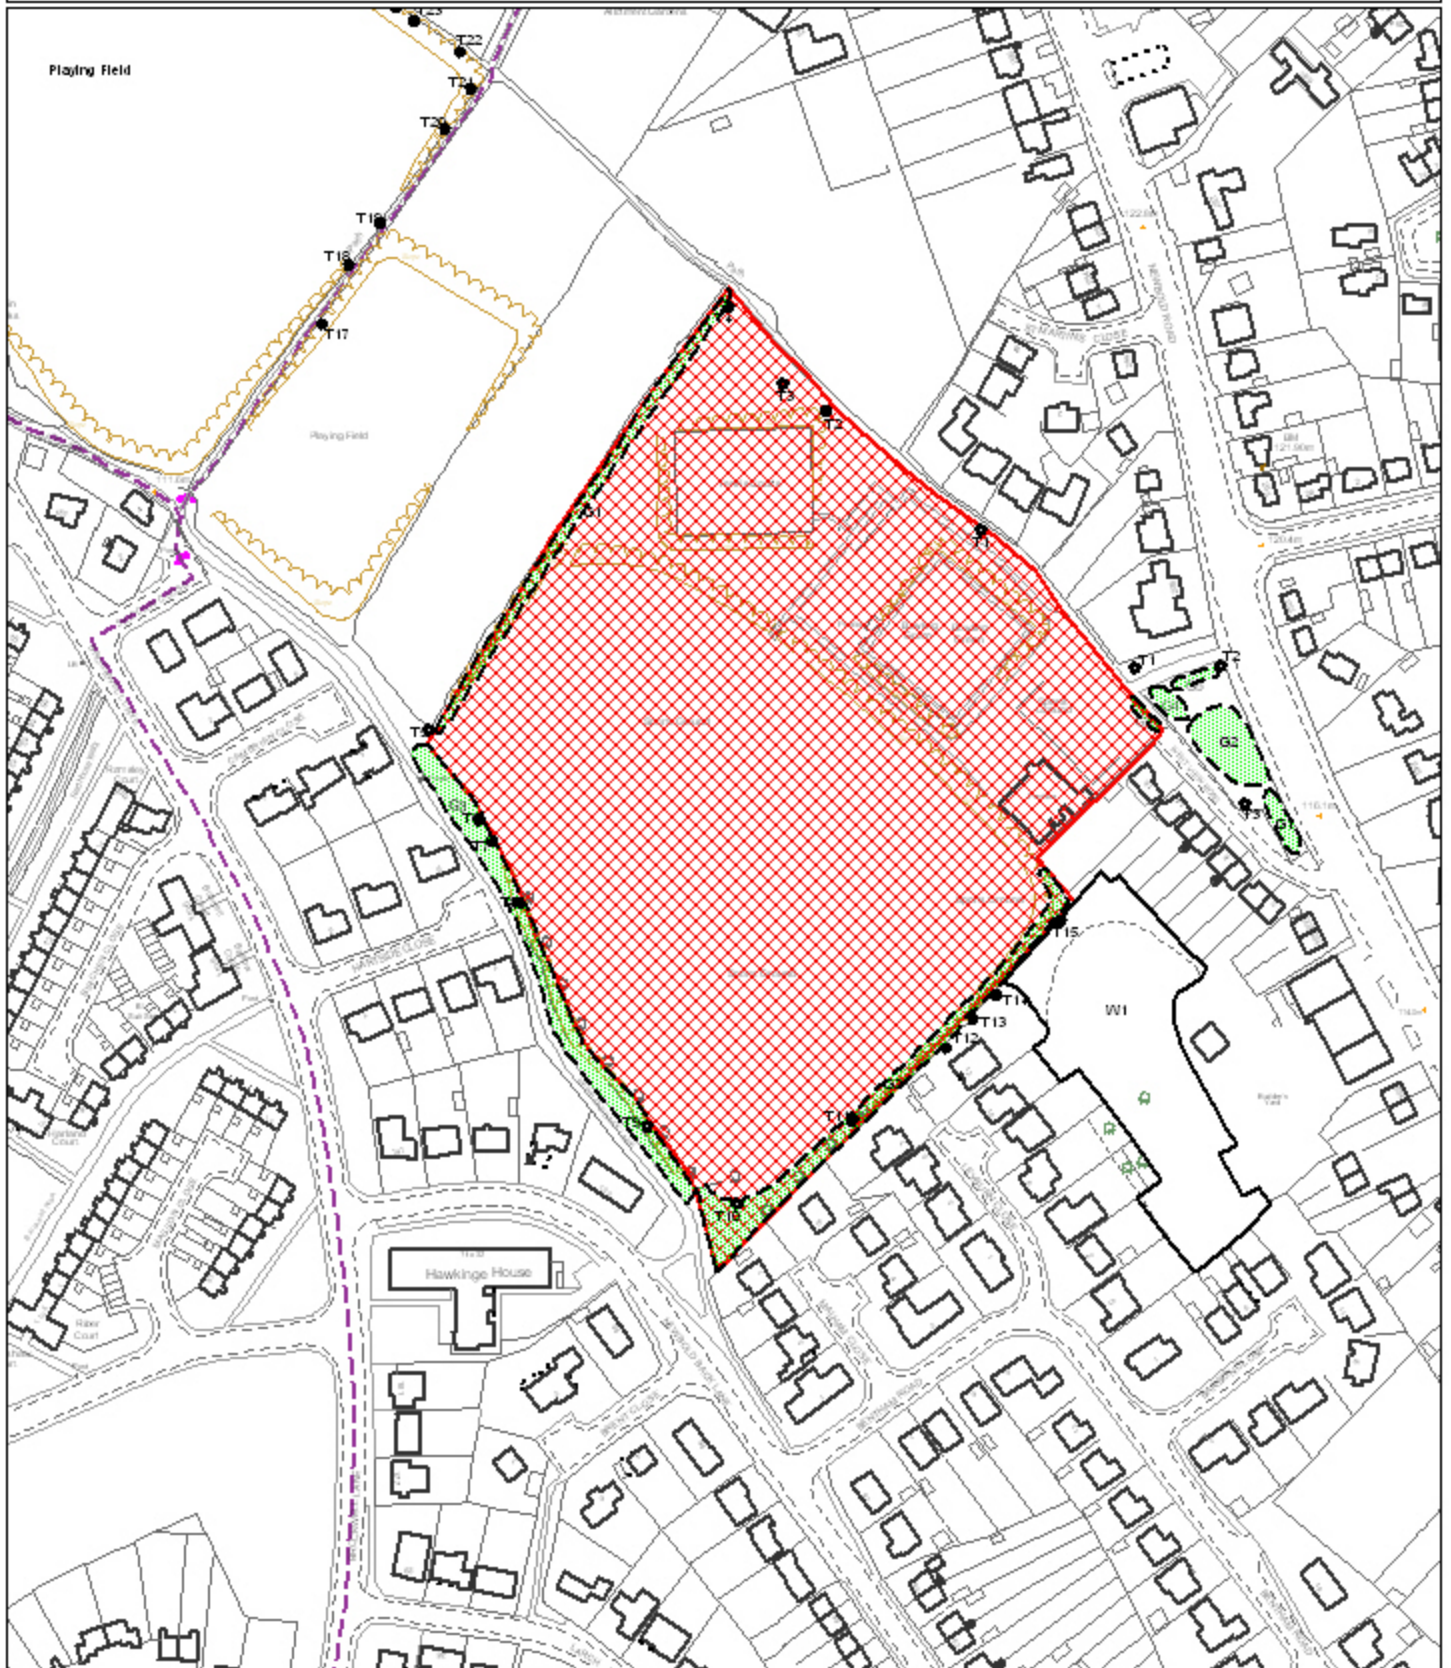

Reproduced from the Ordnance Survey mapping with the permission of the Controller of Her Majesty's Stationery Office;(c)Crown Copyright. Unauthorised reproduction infringes Crown Copyright and may lead to prosecution or civil proceedings. Chesterfield Borough Council Licence No. 100018505 (2006)

Scale 1:2500 Date Plotted 8/2/2008

Plot centred at 436927 372495

ref:p/fp/shlaa/127nrgkncs