


166. ST. PHILIP'S DRIVE BUILDERS YARD, HASLAND

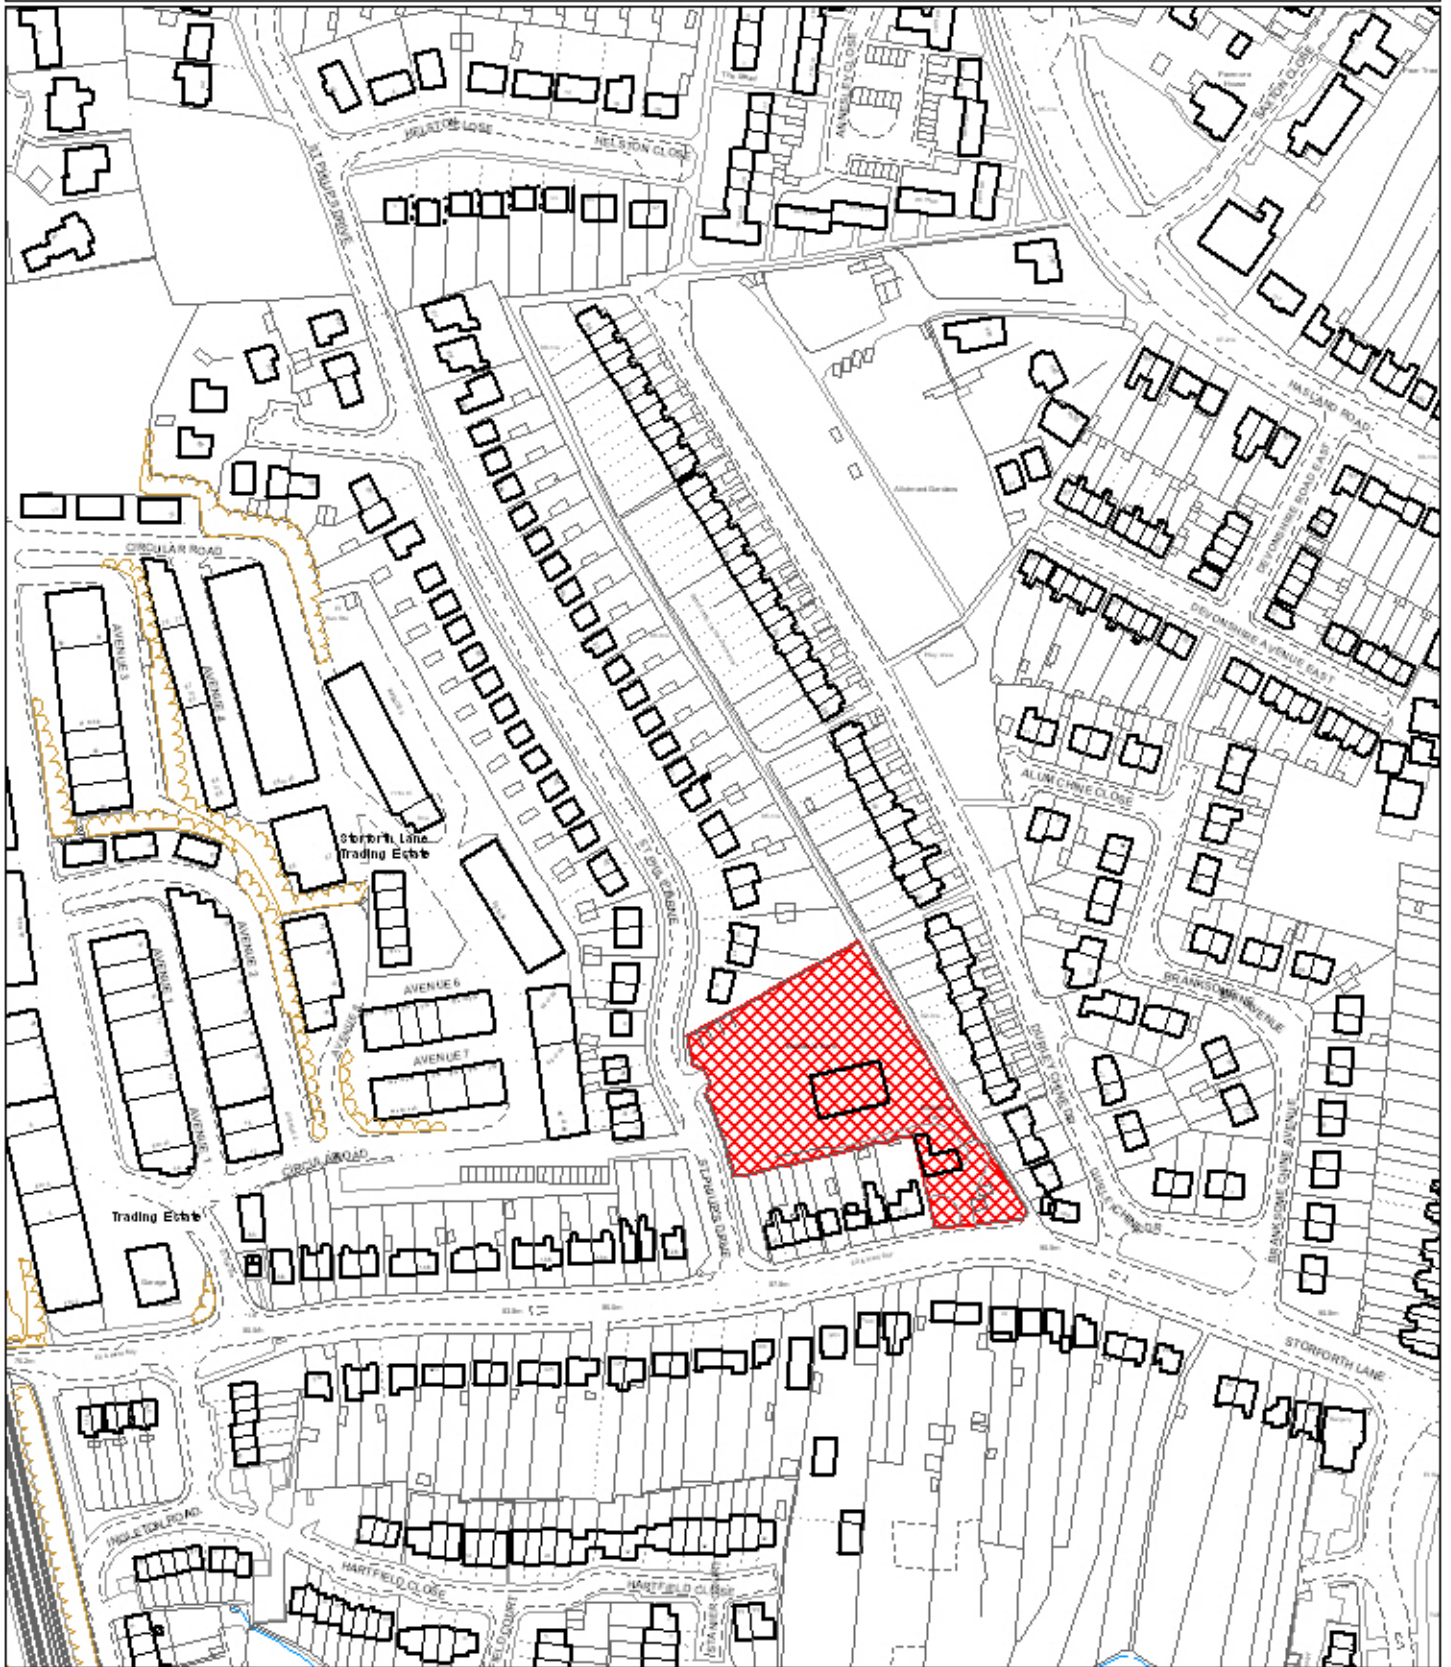

Reproduced from the Ordnance Survey mapping with the permission of the Controller of Her Majesty's Stationery Office; (c) Crown Copyright. Unauthorised reproduction infringes Crown Copyright and may lead to prosecution or civil proceedings. Chesterfield Borough Council Licence No. 100018505 (2006)

Scale 1:2500 Date Plotted 4/11/2008

Plot centred at 439047 369587

ref.p/tp/shlaa/166spdbyh