


206. ASHGATE PLANTATION

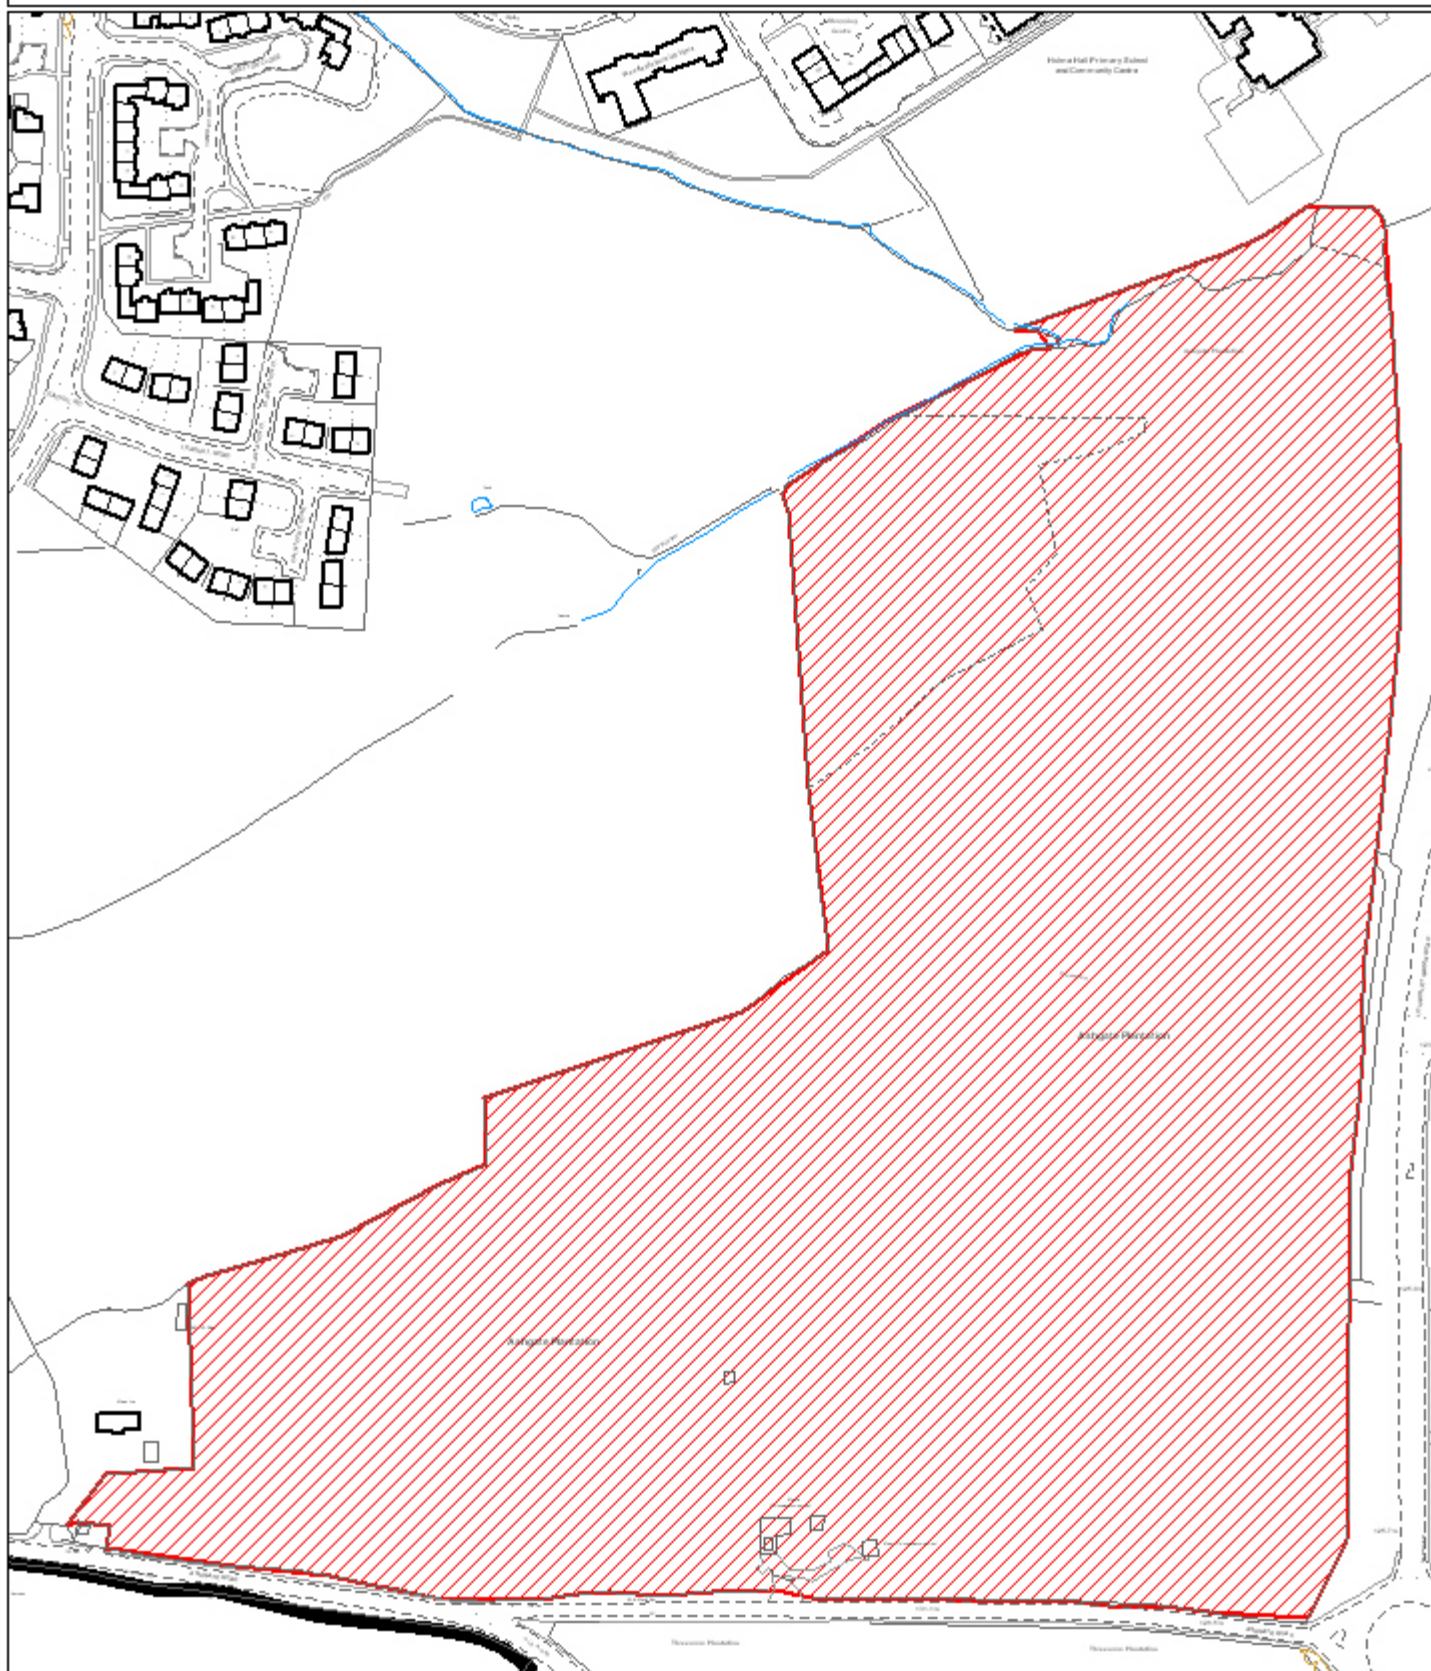

Reproduced from the Ordnance Survey mapping with the permission of the Controller of Her Majesty's Stationery Office;(c)Crown Copyright. Unauthorised reproduction infringes Crown Copyright and may lead to prosecution or civil proceedings. Chesterfield Borough Council Licence No. 100018505 (2006)

Scale 1:3000 Date Plotted 15/10/2008

Plot centred at 435443 371828

ref:p/tp/shlaa/sw/ap