


219.SOUTH OF WORKSOP ROAD

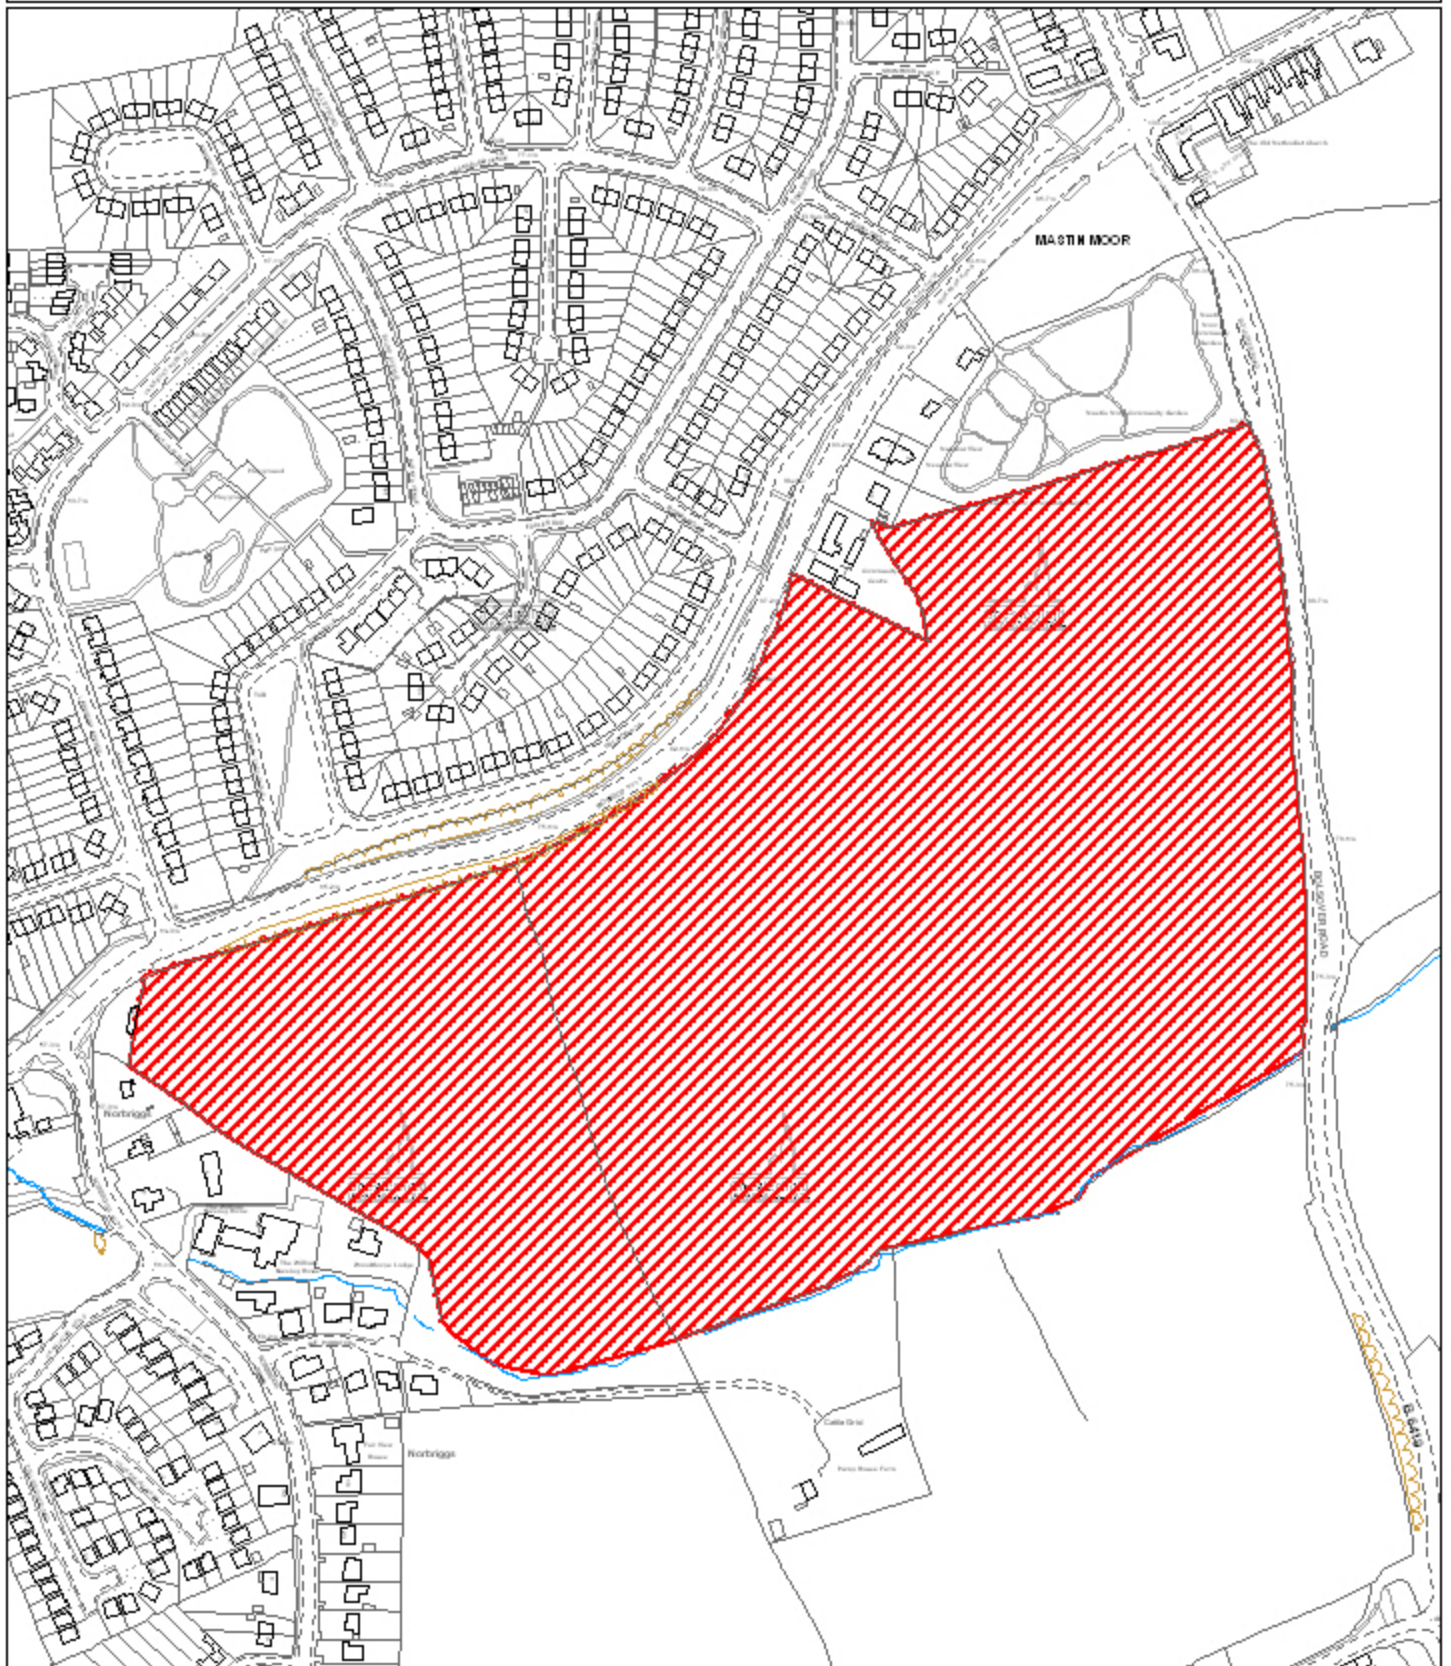

Reproduced from the Ordnance Survey mapping with the permission of the Controller of Her Majesty's Stationery Office;(c)Crown Copyright. Unauthorised reproduction infringes Crown Copyright and may lead to prosecution or civil proceedings. Chesterfield Borough Council Licence No. 100018505 (2006)

Scale 1:4000 Date Plotted 5/2/2009

Plot centred at 445253 375296

ref:p/fp/shlaa/219sowr