


220. NORTH OF WOODTHORPE ROAD

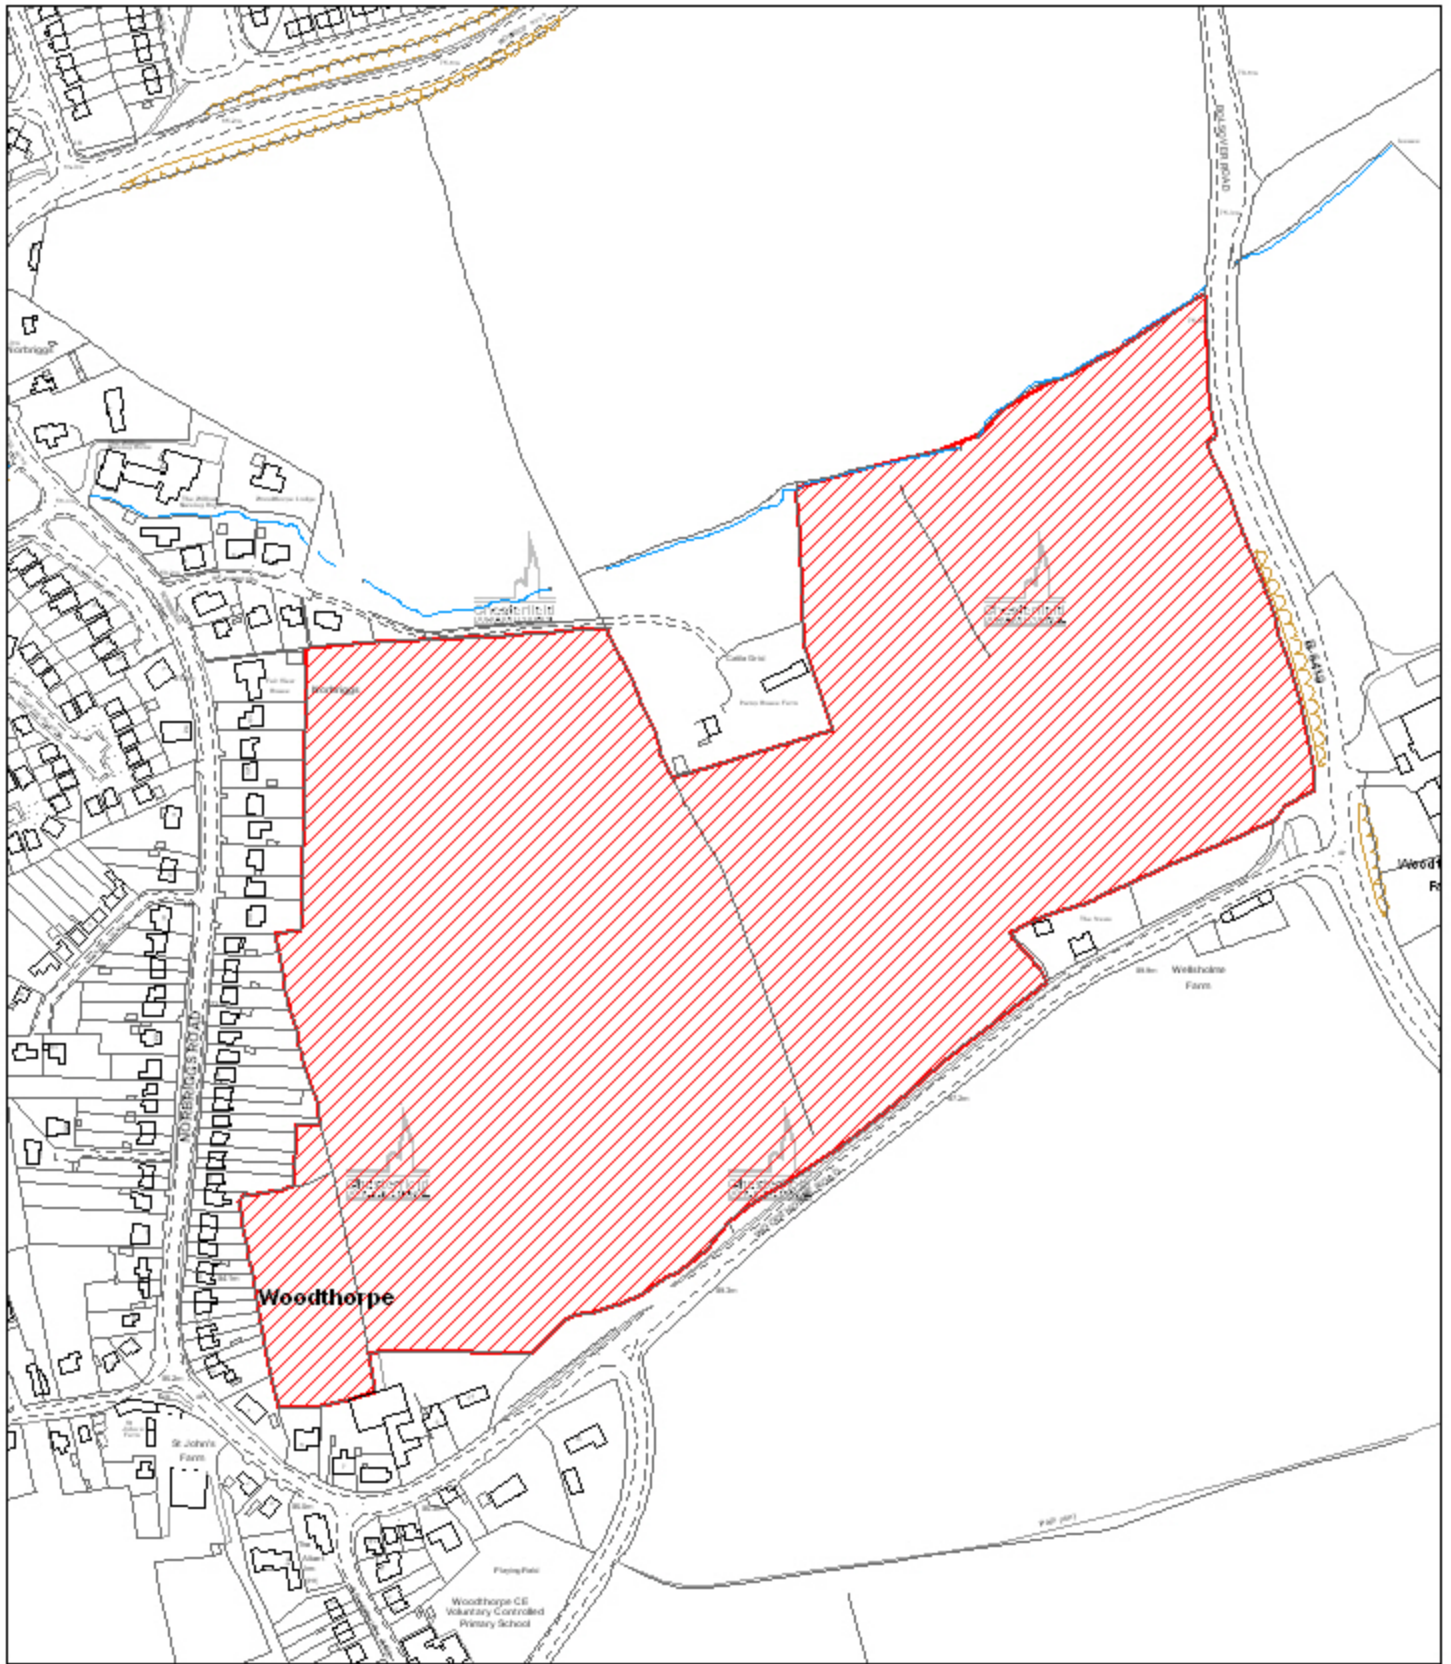

Reproduced from the Ordnance Survey mapping with the permission of the Controller of Her Majesty's Stationery Office; (c) Crown Copyright. Unauthorised reproduction infringes Crown Copyright and may lead to prosecution or civil proceedings. Chesterfield Borough Council Licence No. 100018505 (2006)

Scale 1:4000 Date Plotted 5/2/2009

Plot centred at 445304 374893

ref:p/fp/shlaa/220nowr