


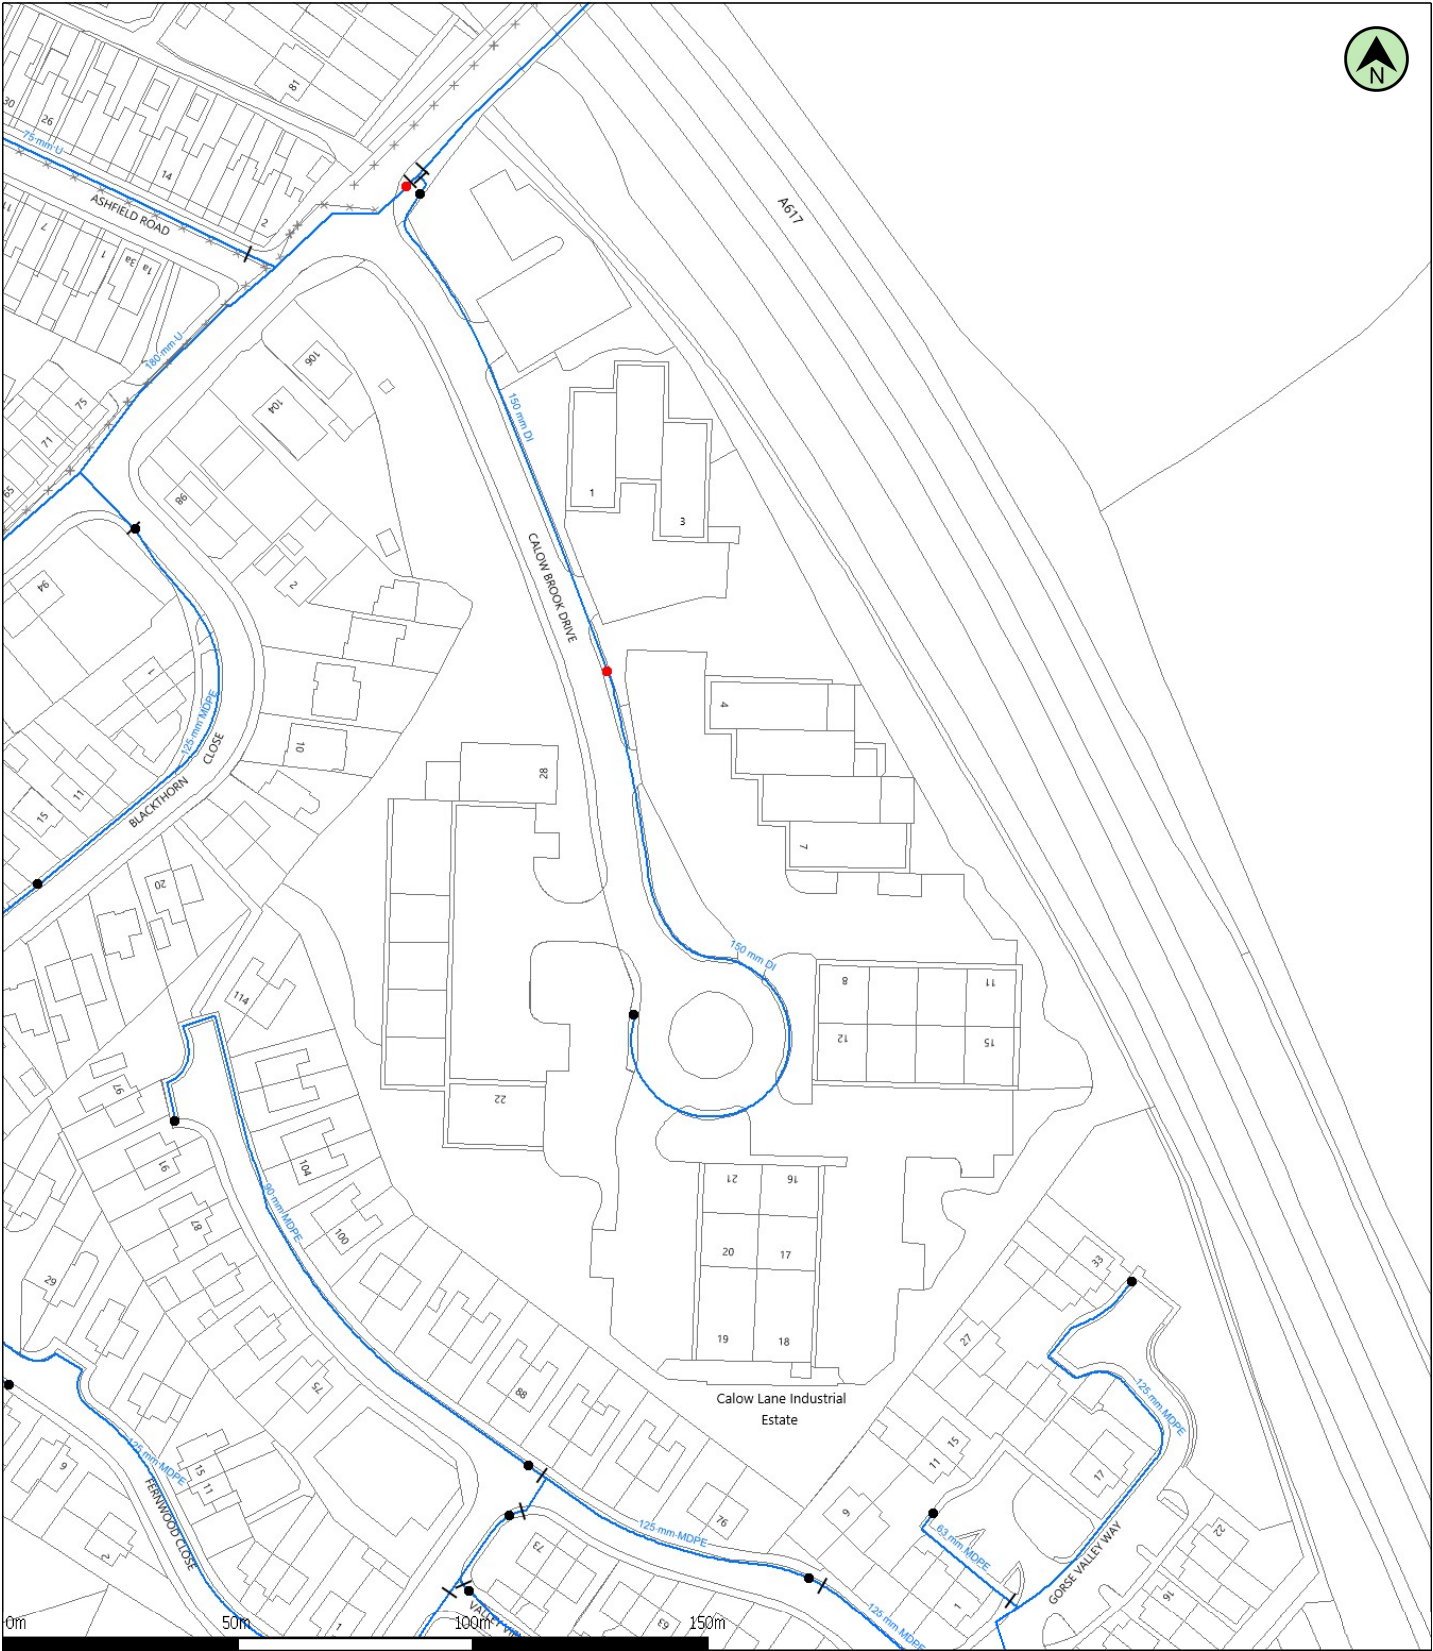

(c) Crown copyright and database rights 2024 Ordnance Survey AC0000808122 Scale: 1:1600 Date: 28/11/24 Clean Water Plan A4
Data updated: 14/11/24 Map Centre: 440146,369580 Powered by digdat

Hydrant	●	Valve		Aqueduct	- - - -
Washout	●	Water Main	—	Duct	—
Meter	■	Abandoned Pipe	x-x-x-x-x-x	Service Pipe/ Private Pipe	- - - -

caroline.lowe@chesterfield.gov.uk

Calow Brook Drive



Do not scale off this map. The plan and any information supplied with it is furnished as a general guide, is only valid at the date of issue and no warranty as to its correctness is given or implied. In particular this plan and any information shown on it must not be relied upon in the event of any development or works (including but not limited to excavations) in the vicinity of SEVERN TRENT WATER assets or for the purposes of determining the suitability of a point of connection to the sewerage or distribution systems. Reproduction by permission of Ordnance Survey on behalf of HMSO. ©Crown Copyright and database rights 2024 All rights reserved. Ordnance Survey licence number AC0000808122. Document users other than SEVERN TRENT WATER business users are advised that this document is provided for reference purpose only and is subject to copyright, therefore, no further copies should be made from it.