

NOTES:

- DO NOT SCALE FROM THIS DRAWING. USE FIGURED DIMENSIONS ONLY.
- ALL DIMENSIONS ARE IN MILLIMETERS UNLESS STATED OTHERWISE.
- THE CONTRACTOR IS TO CHECK DRAWINGS AND TO VERIFY ALL DIMENSIONS ON SITE BEFORE COMMENCING ANY WORK OR MAKING ANY SHOP DRAWINGS. ANY DISCREPANCIES ARE TO BE NOTIFIED TO **BNP PARIBAS REAL ESTATE IMMEDIATELY**.
- THIS DRAWING IS THE PROPERTY OF **BNP PARIBAS REAL ESTATE**. COPYRIGHT IS RESERVED BY THEM AND THE DRAWING IS ISSUED ON THE CONDITION THAT IT IS NOT COPIED, REPRODUCED, RETAINED OR DISCLOSED TO ANY UNAUTHORISED PERSON EITHER WHOLLY OR IN PART, WITHOUT THE CONSENT IN WRITING OF **BNP PARIBAS REAL ESTATE**.
- ALL WORK IS TO BE CARRIED OUT IN ACCORDANCE WITH THE CURRENT BUILDING REGULATIONS AND ALL ASSOCIATED BRITISH STANDARDS.
- ALL WORKS ARE SUBJECT TO STATUTORY APPROVALS AND DETAILED SITE SURVEYS.

REVISIONS:

1	12/01/10	Revised 12 Jan 2010		bjs

REV	DATE	REVISION	INITIALS
-----	------	----------	----------

PURPOSE OF DRAWING:

FEASIBILITY

CLIENT NAME:

Chesterfield Borough Council

PROJECT NAME:

Swanwick Memorial Hall
Old Whittington

DWG TITLE:

General Arrangement
As proposed


DWG REF: TBC			
DWG NO:	TBC	REVISION:	Rev 1
SCALE:	1:100 @ A3	DATE	19/09/09
DRAWN BY:	BJS	CHECKED BY:	RIW



BNP PARIBAS
REAL ESTATE

BELGRAVE HOUSE
BANK STREET
SHEFFIELD S1 2DR

TEL: +44 (0) 870 700 2233
Web: realestate.bnpparibas.co.uk

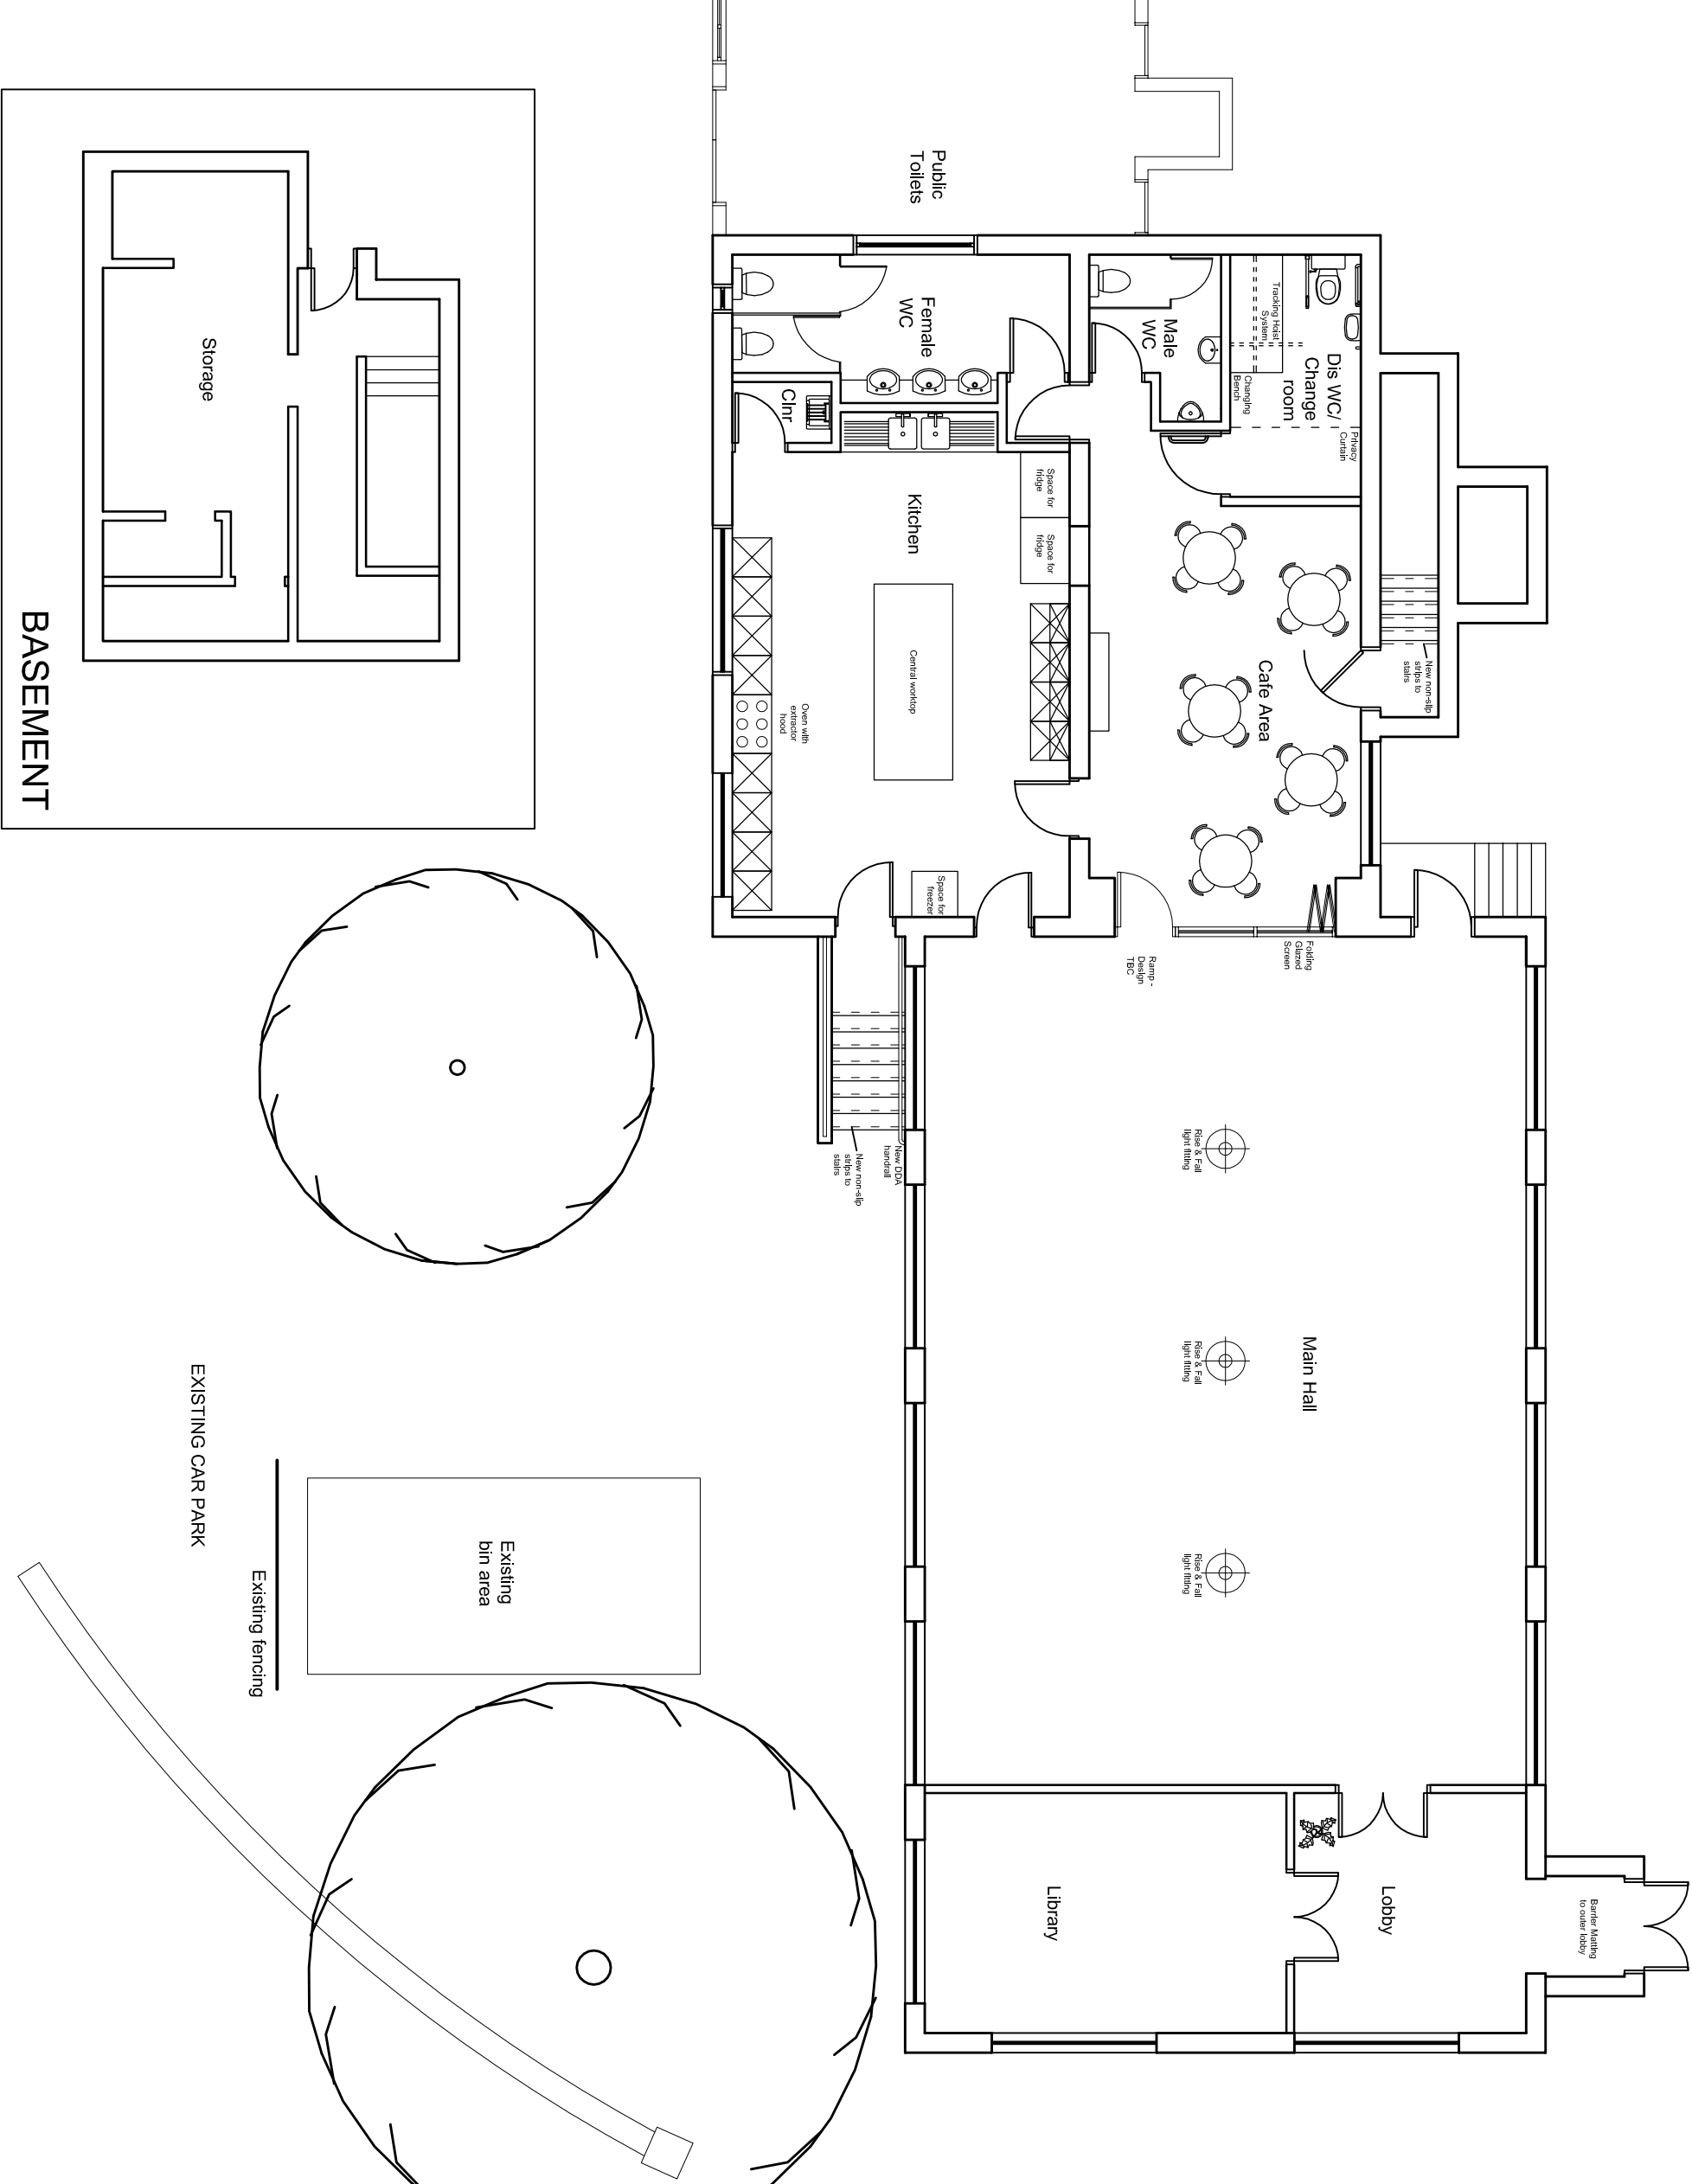

BASEMENT